


© 2019 T-O ENGINEERS. THIS INSTRUMENT IS THE PROPERTY OF T-O ENGINEERS. ANY REPRODUCTION, REUSE OR MODIFICATION OF THIS INSTRUMENT OR ITS CONTENTS WITHOUT SPECIFIC WRITTEN PERMISSION OF T-O ENGINEERS IS STRICTLY PROHIBITED.

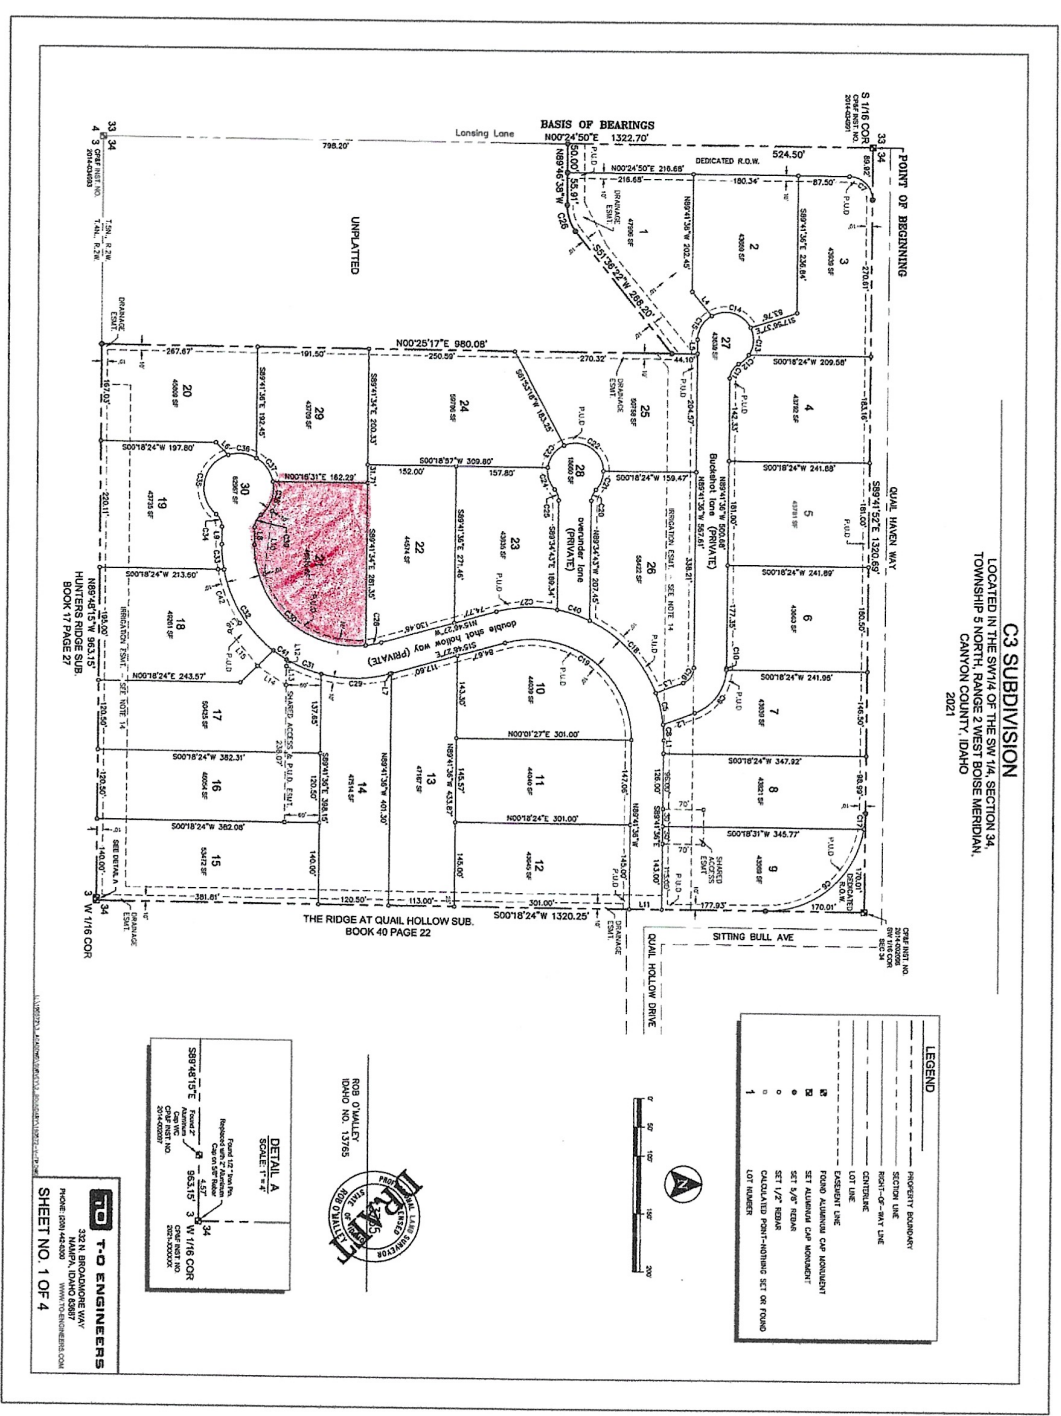

C3 SUBDIVISION
 LOCATED IN THE SW 1/4 OF THE SW 1/4, SECTION 34,
 CANYON COUNTY, IDAHO
 2021




T-O ENGINEERS
 CONSULTING ENGINEERS, SURVEYORS & PLANNERS
 PHONE: (208) 442-6200 WWW.T-OENGINEERS.COM




